




ARCHITECTEN

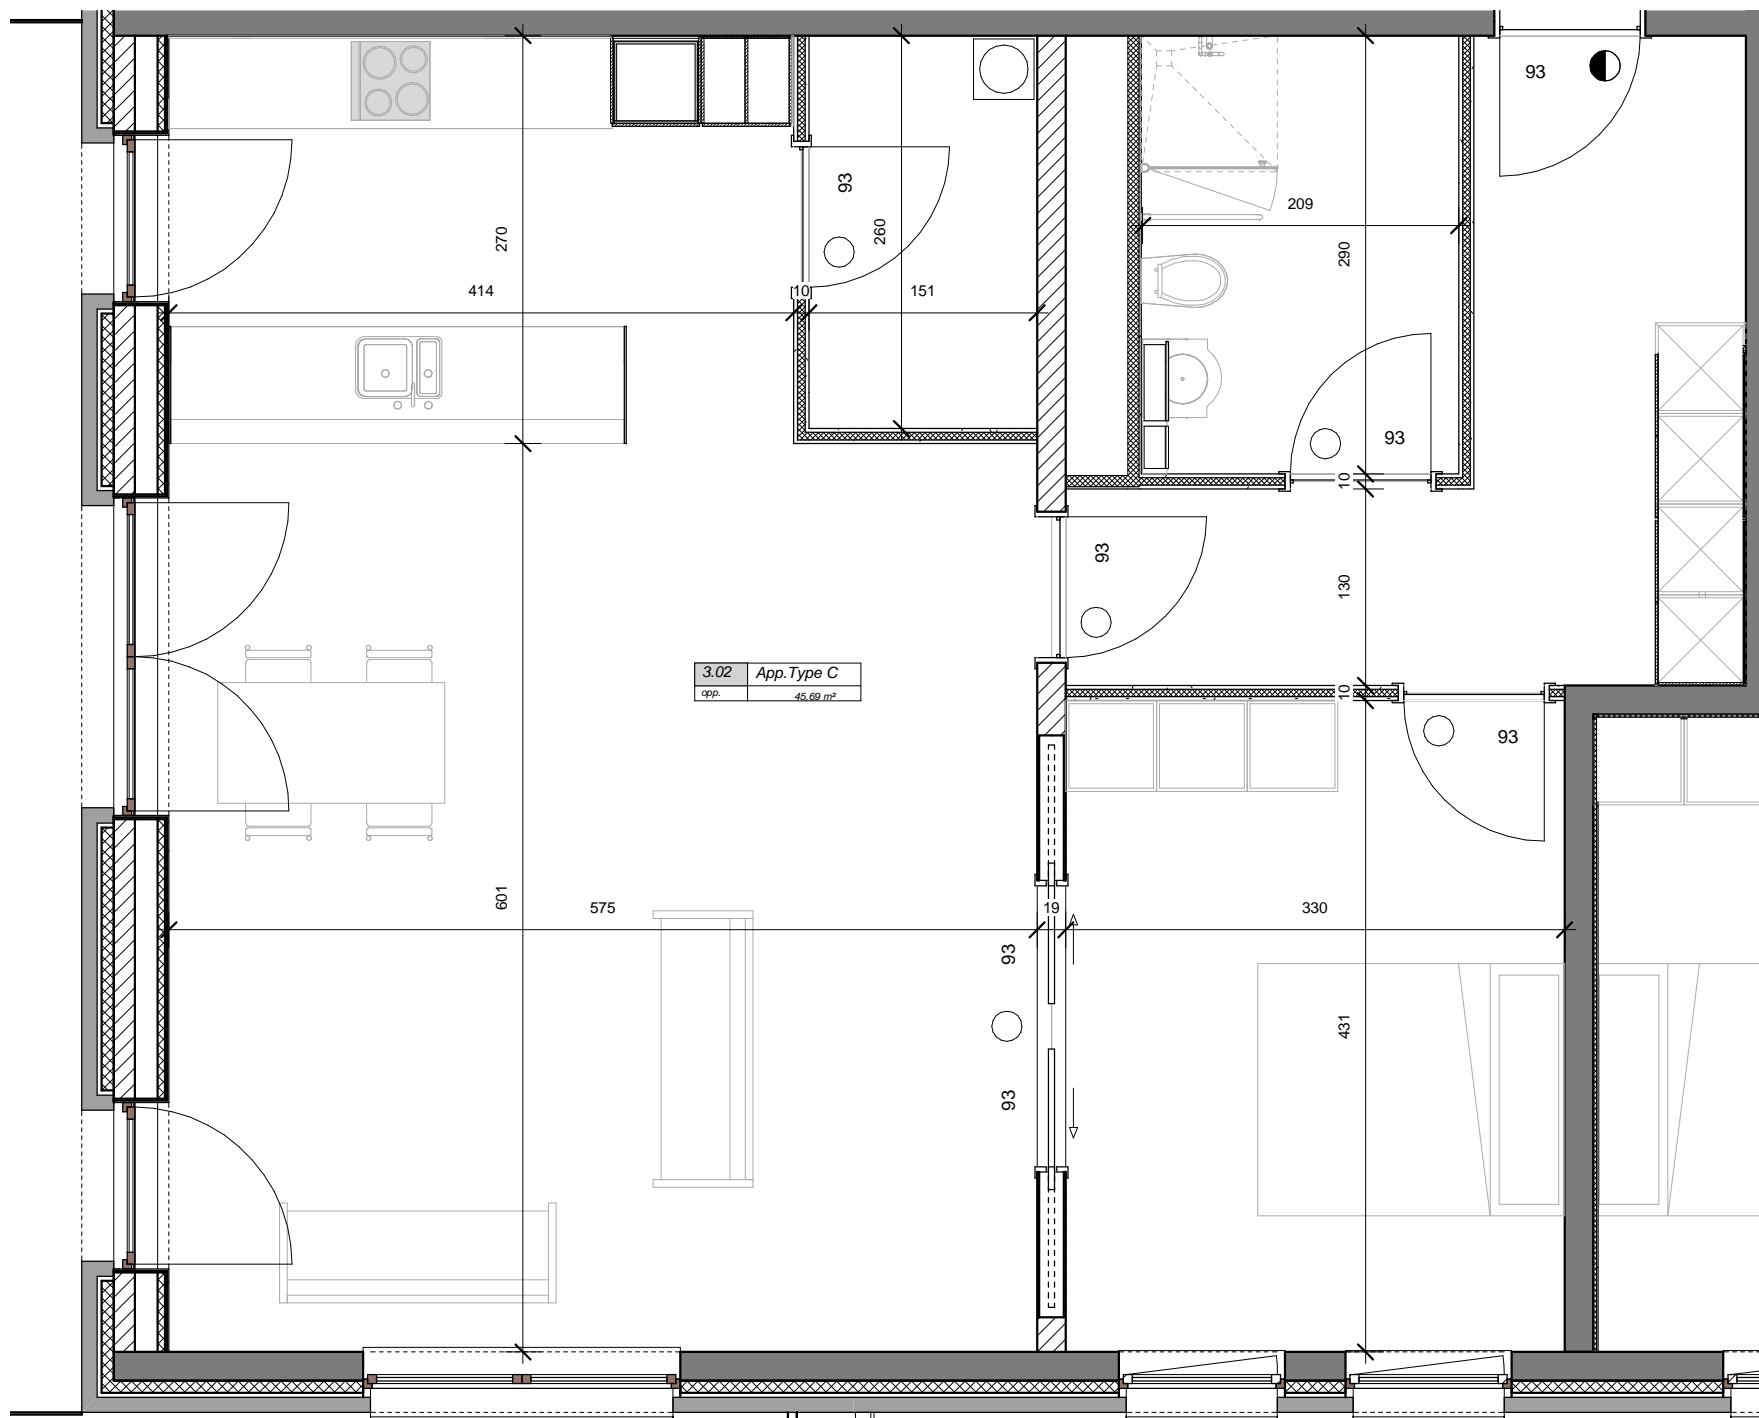

dossier nr. : 244.01
plan : 3.02 Type C
plan nr. : 3.02
datum : 08-05-2014
schaal : 1 : 50